


# SEZIONE A-A

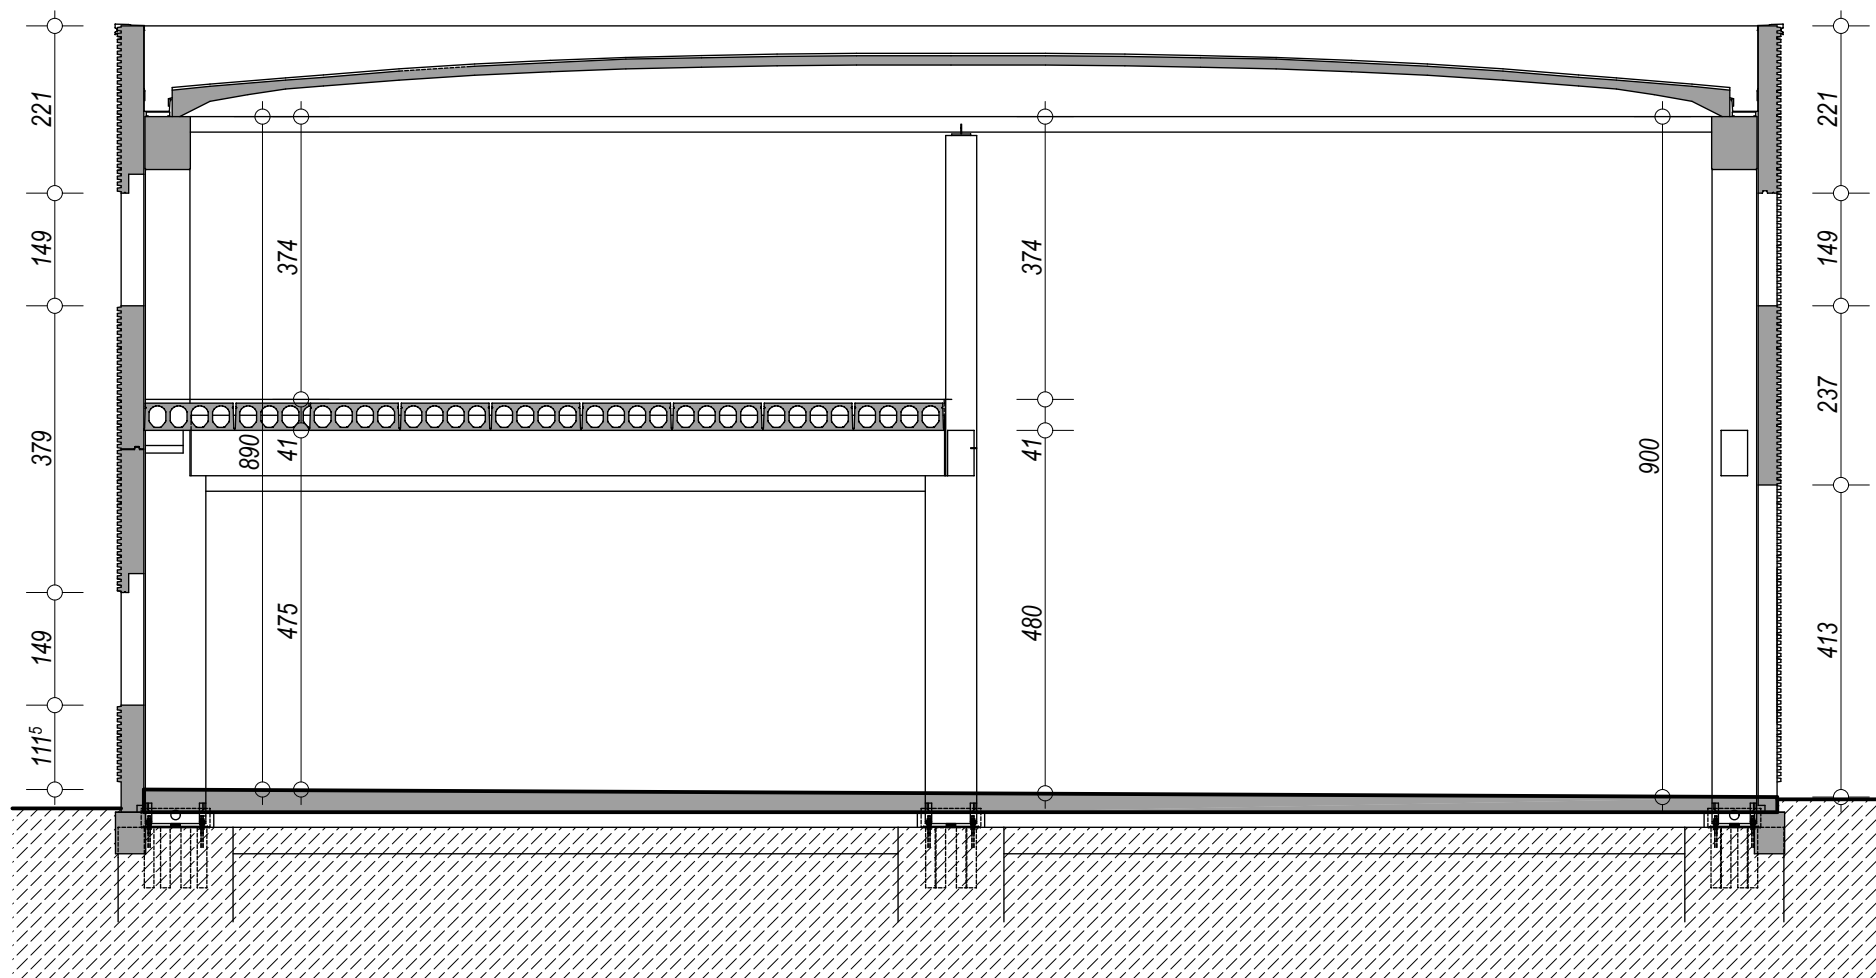

1:100